


**DENAH LT. 1**  
S 1 : 100

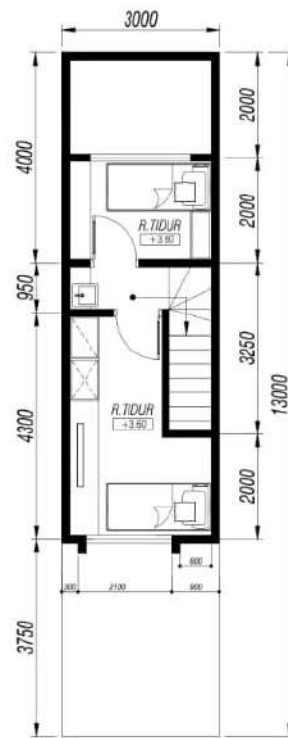

**DENAH LT. 2**  
S 1 : 100

General Note:  
Agabila terdapat ketidaksesuaian ukuran antara gambar dgn kondisi di lapangan, maka Kontraktor harus berkoordinasi dulu dengan perencana atau pengawas dengan menunjukkan data actual lapangan/ Shop Drawing

Legend

No.	Revisi	Date
1		
2		
3		
4		
5		
6		
7		
8		
9		
10		

Approved By Owner:  
Designed by: **BENNY N ST**  
Drawn by:


Drawing Title: **DENAH\_TYPE40**  
Drawing Number: **RP-001**  
Date: **01/08/2024**  
Scale: **1:100**

Project Title:  
**ROYAL-PAKA  
TYPE-3X13  
SURABAYA-INDONESIA**


Issue:  
EDITION  
SHEET:  
SHEET

# UMIRE 1 (53/52)




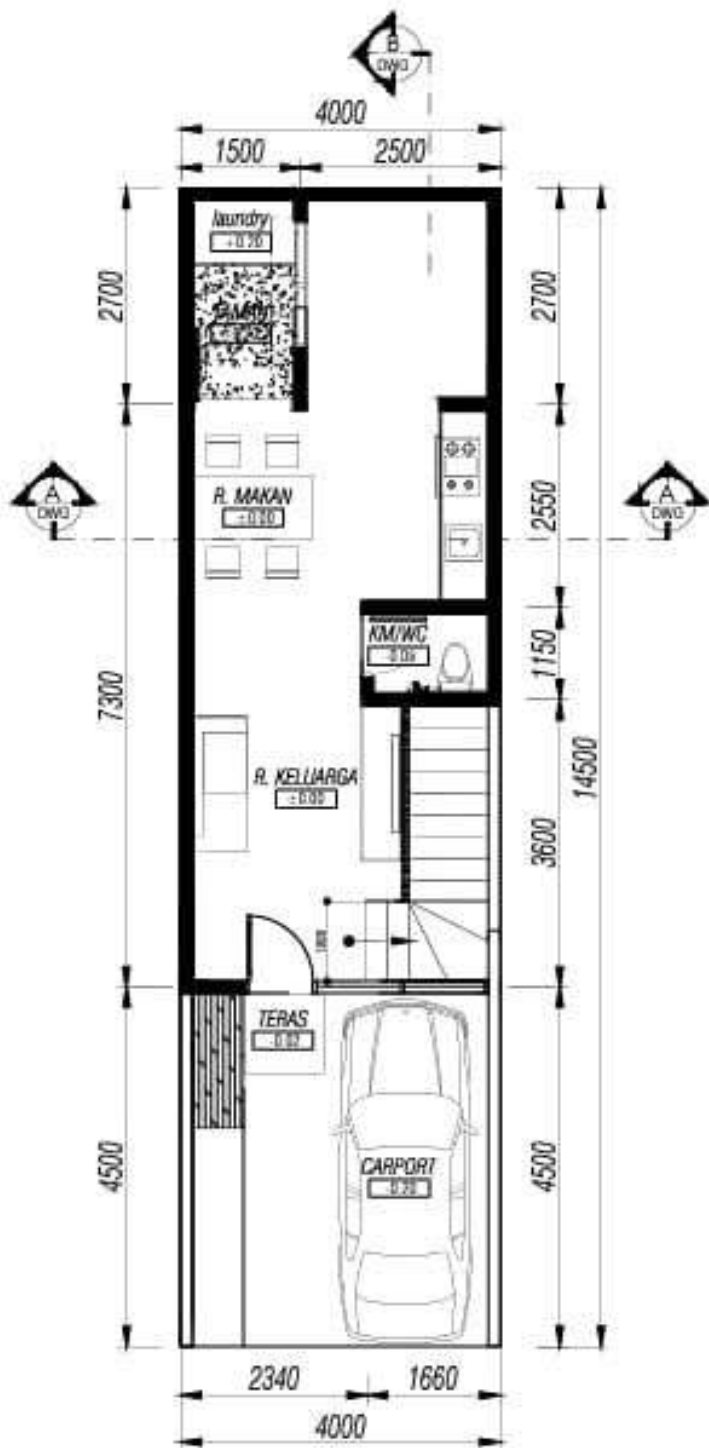


**DENAH LT. 1**  
S 1 : 100

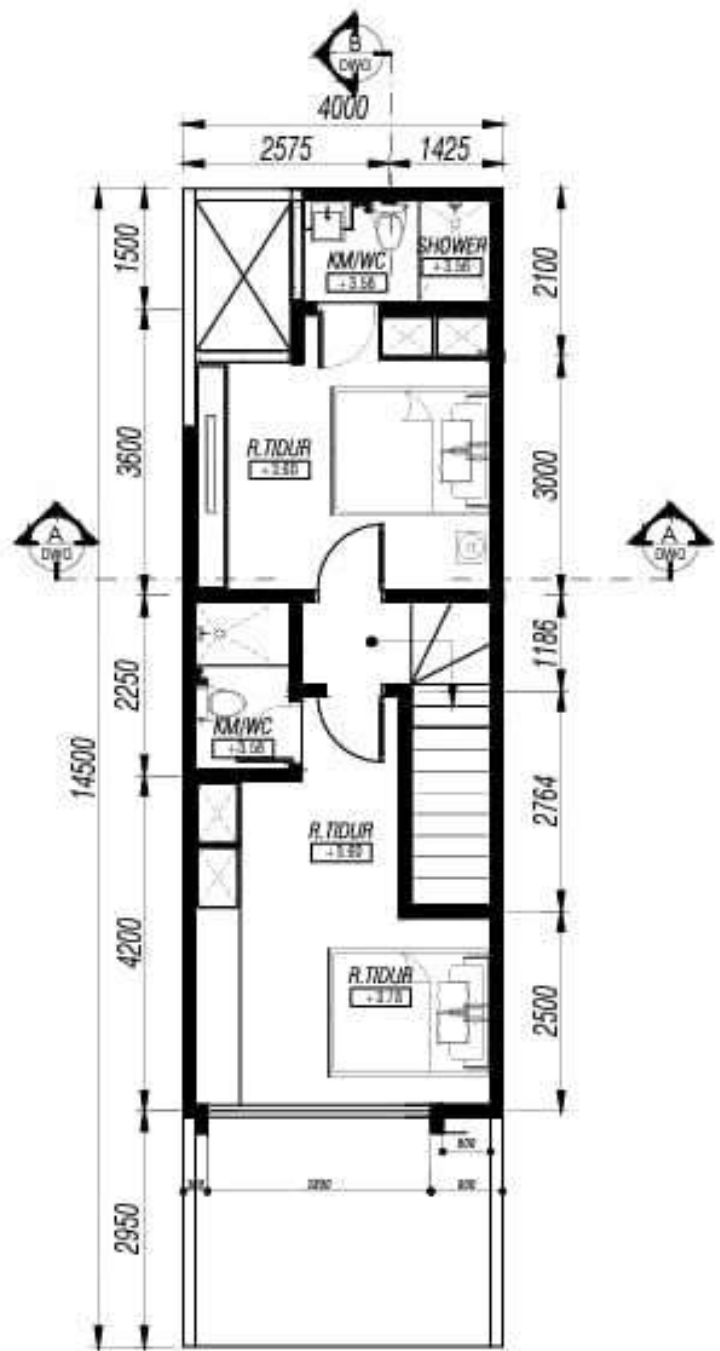


**DENAH LT. 2**  
S 1 : 100

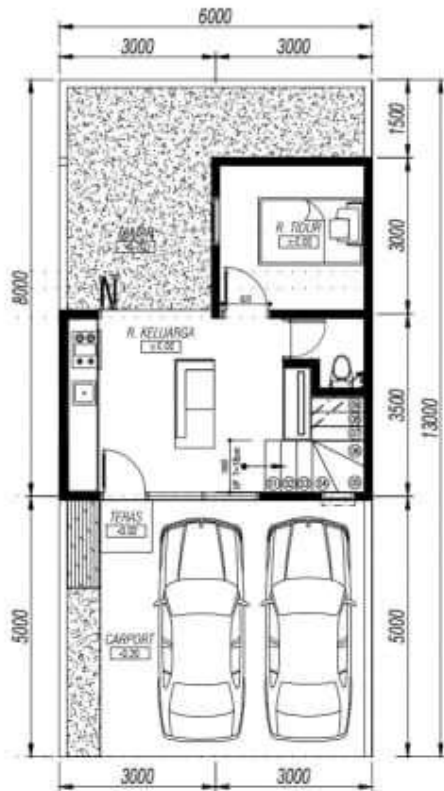

**HIMAWARI**  
**DENAH LT. 1**  
 6 X 13

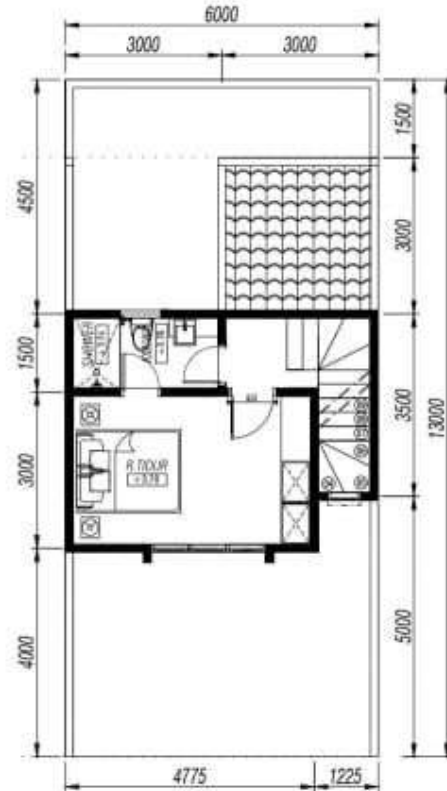


**DENAH LT. 2**  
 S 1 : 100

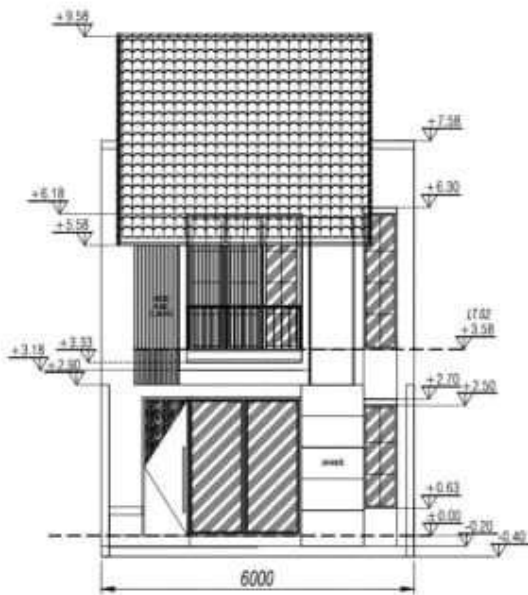


**TAMPAK DEPAN**  
 S 1 : 100


**Himawari**  
 LT: 78 m<sup>2</sup> (6 x 13)  
 LB: 60 m<sup>2</sup>

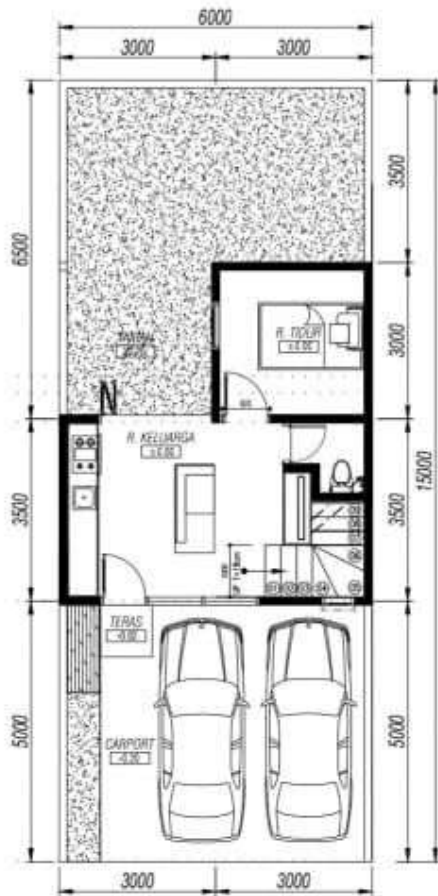

**HIMAWARI**  
**DENAH LT. 1**  
 6 X 15

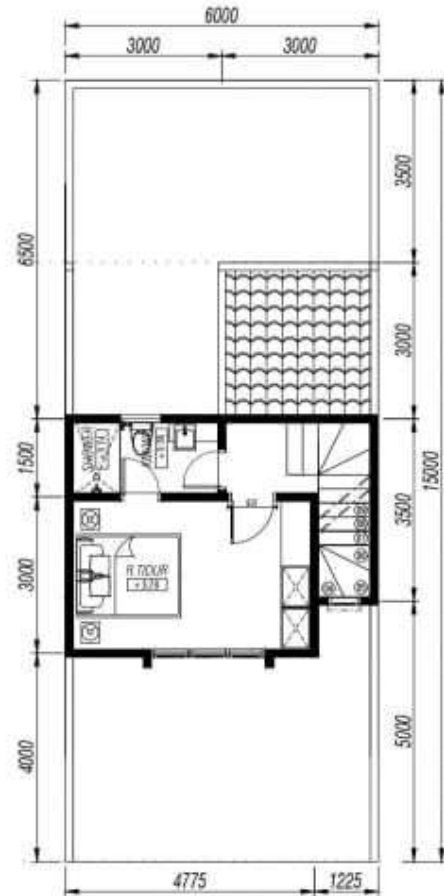

**DENAH LT. 2**  
 S 1 : 100

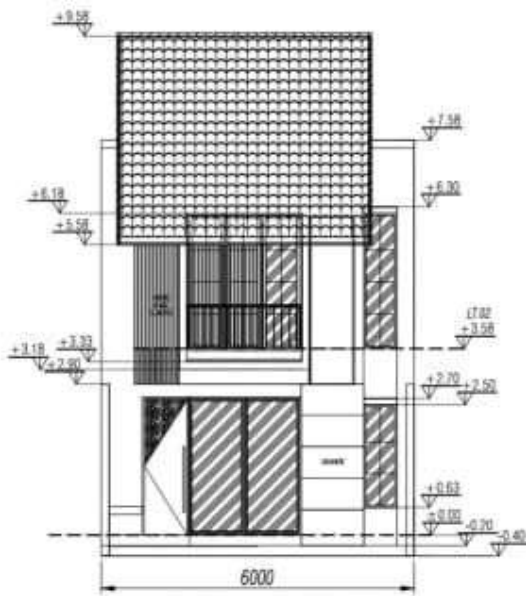

**TAMPAK DEPAN**  
 S 1 : 100

**Himawari**  
 LT: 90 m<sup>2</sup> (6 x 15)  
 LB: 60 m<sup>2</sup>